



Lixeira
Á:12,47m²

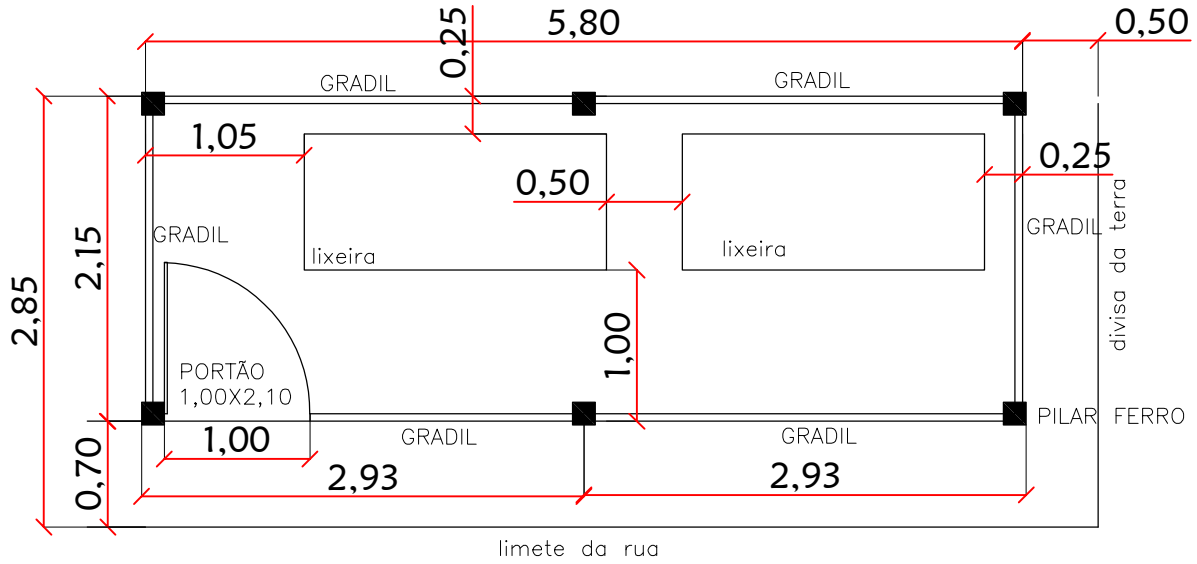

PLANTA BAIXA
escala 1:50

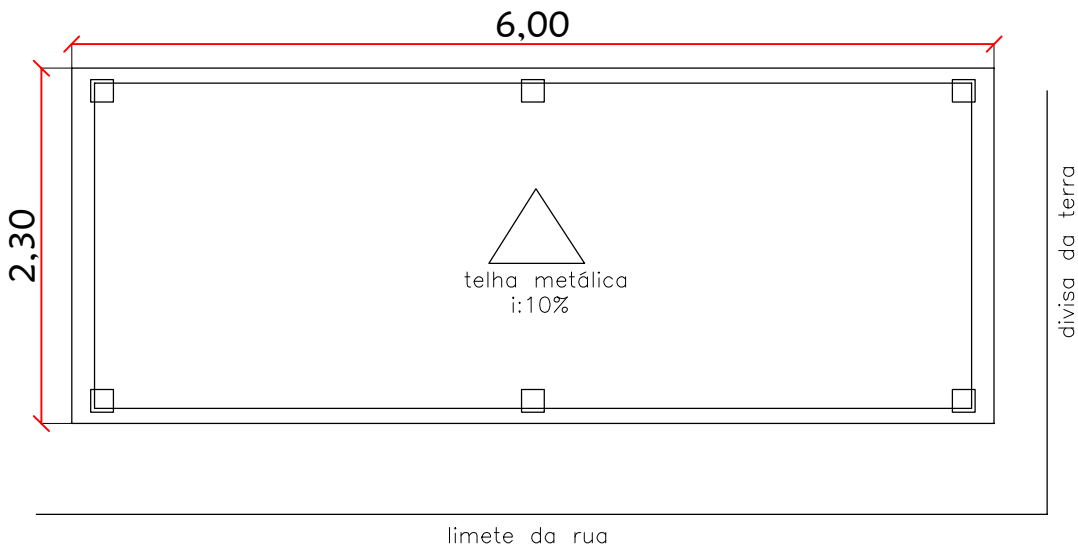

PLANTA COBERTURA
escala 1:50